


INTERNAL PROJECT NUMBER: A-173-00
 USER NAME: Moit. J. Kitzmiller
 DESIGNED: MKK
 DRAWN: MKK
 CHECKED: -
 REVISIONS: -



MADISON COUNTY
 HIGHWAY DEPARTMENT

TRAFFIC CONTROL PLAN - STAGE 1 - NORTH

CH 69
 SECTION 14-00123-00-RS
 COUNTY TOTAL SHEET NO. 56
 PROJECT NAME: NEW POAG ROAD
 COUNTY: MADISON
 SHEETS: 20A
 CONTRACT NO. -

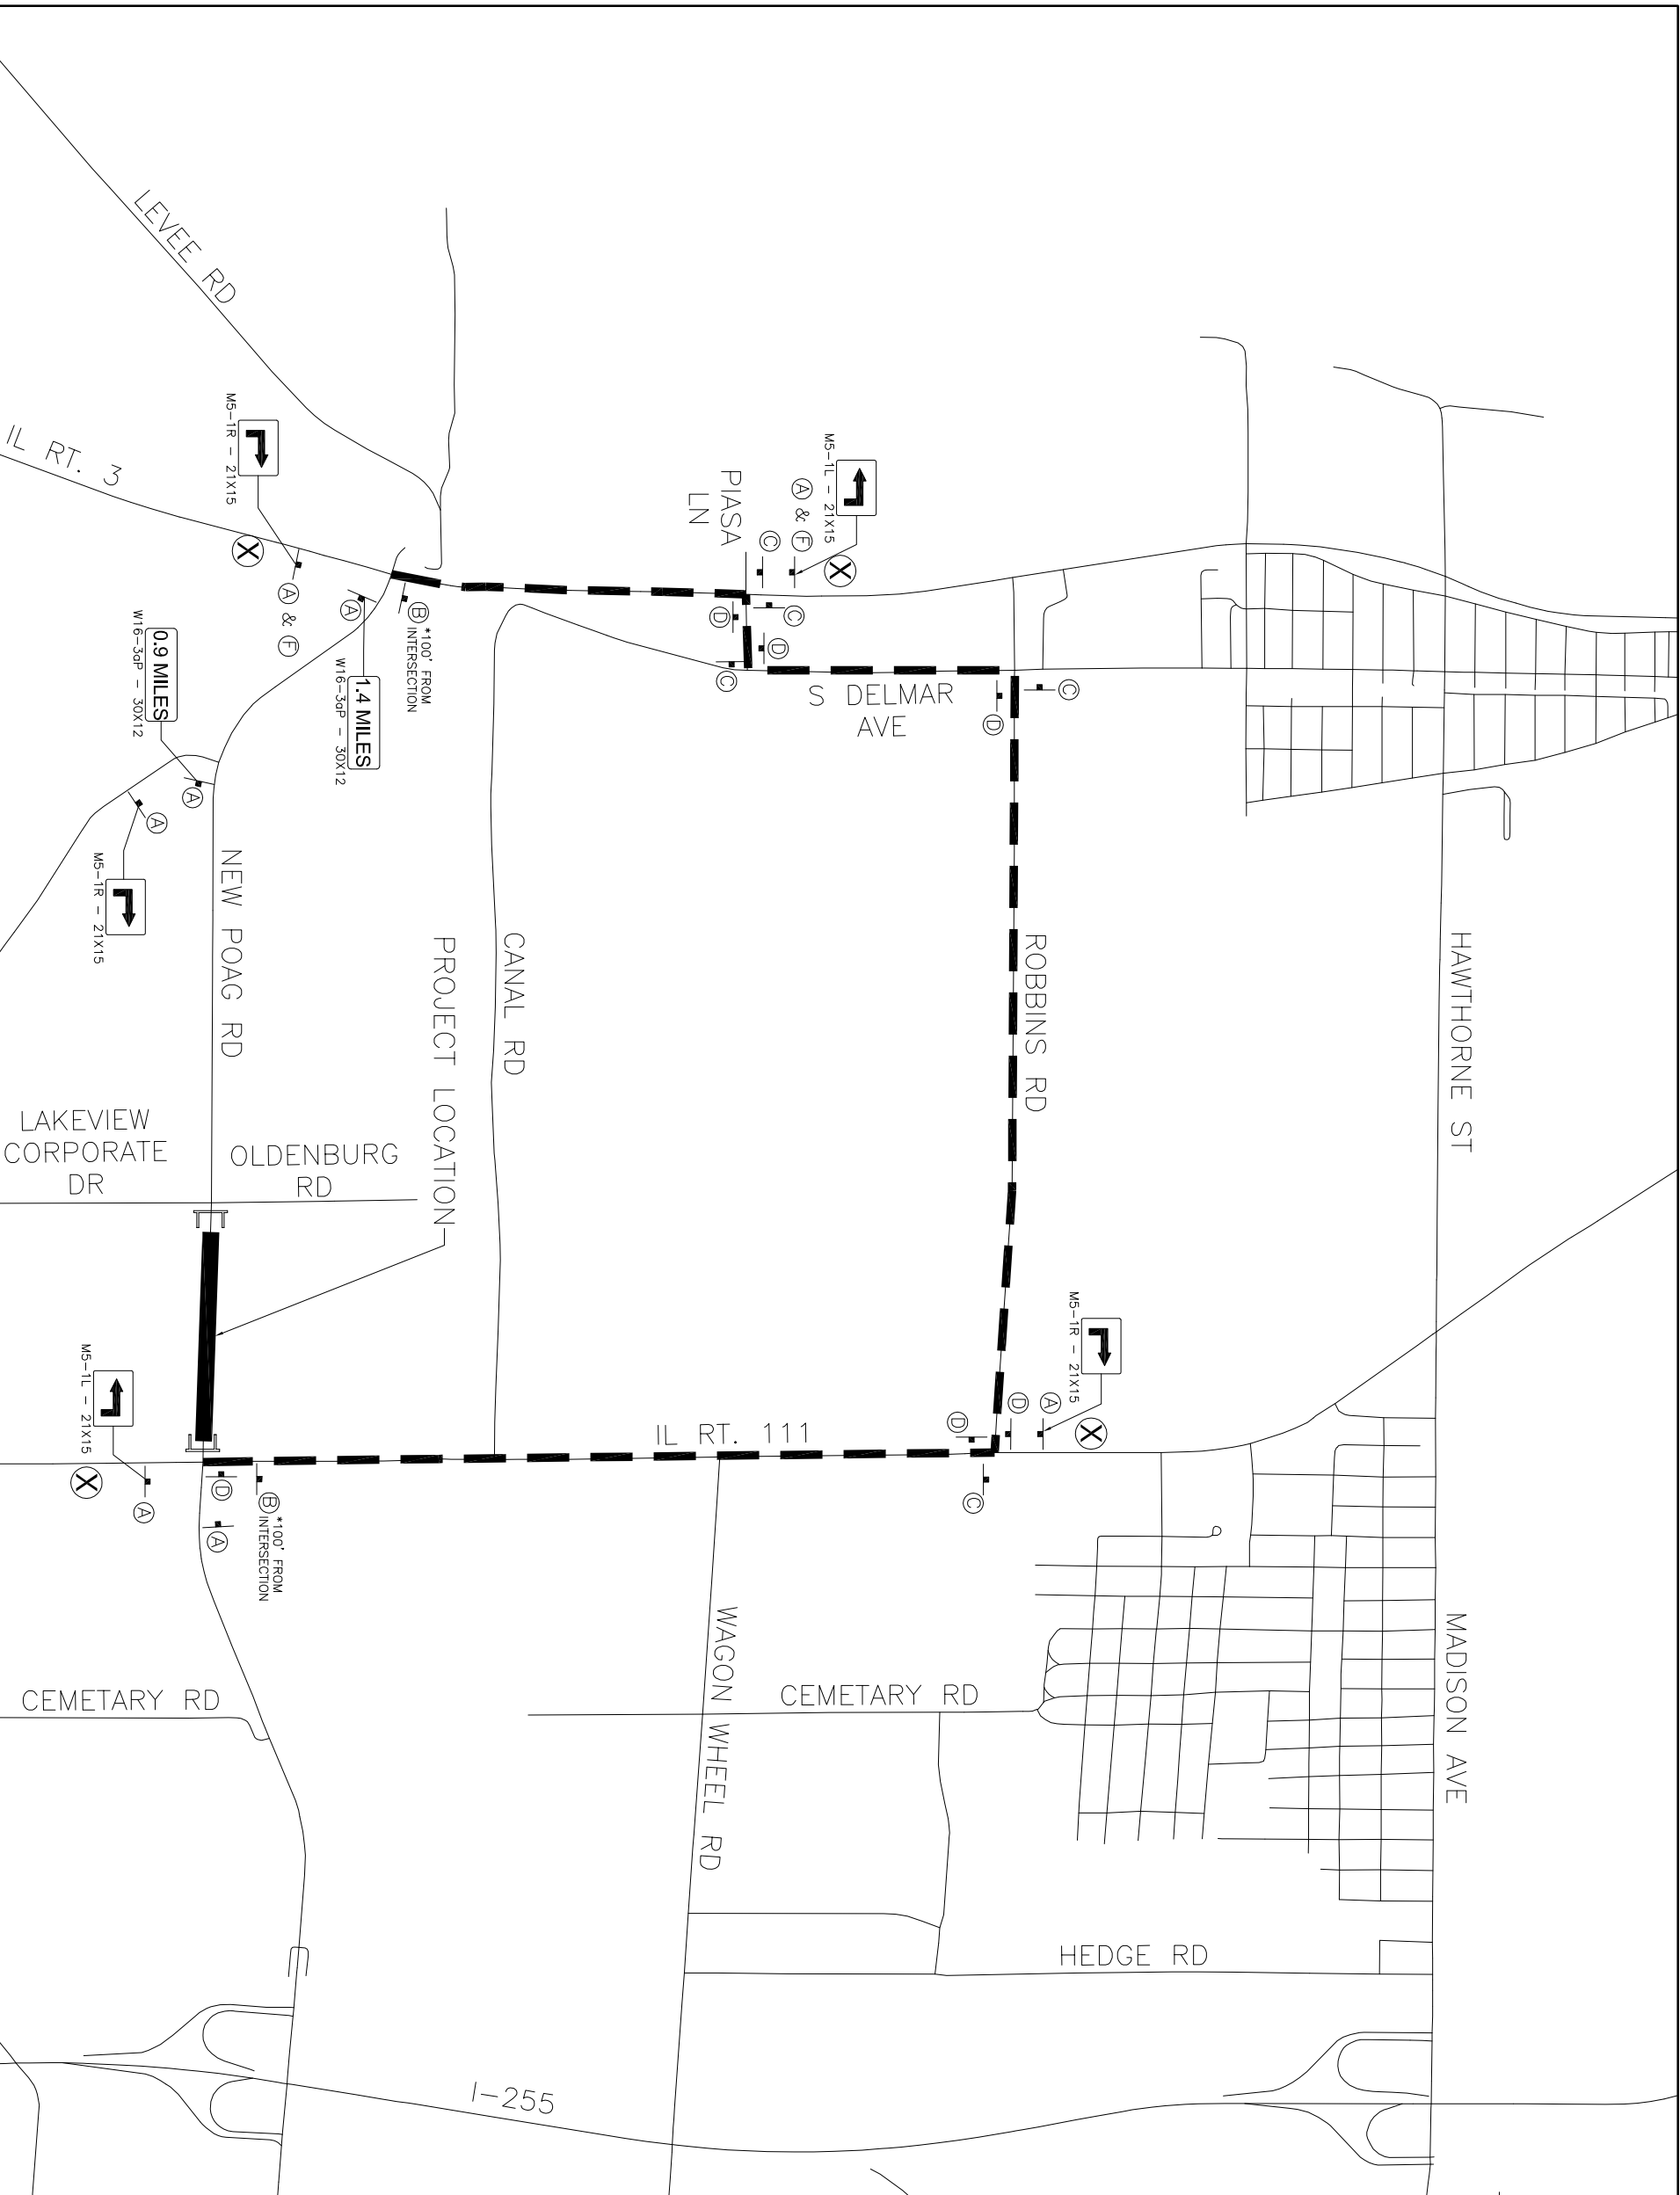

LEGEND

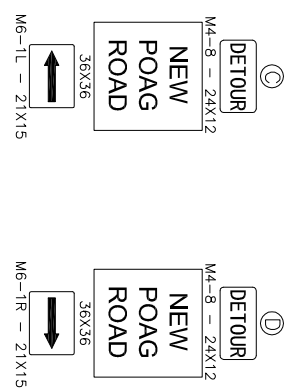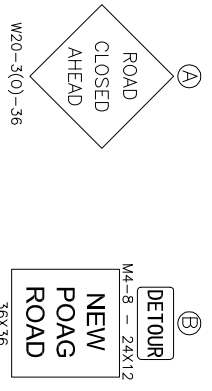


NEW POAG ROAD OPEN TO LAKEVIEW CORPORATE DRIVE AND OLD ALTON ROAD

NOTE: -TO BE MOUNTED BELOW ROAD CLOSED AHEAD (W20-3(0)-36) SIGNS AT LOCATIONS SHOWN ON THE PLANS
 -SIGN TO BE APPROVED BY ENGINEER PRIOR TO FABRICATION



MESSAGE BOARD PANELS ON IL RT. 111 TO READ:
 NEW POAG WEST
 CLOSED APPROX 2 WEEKS
 USE DETOUR

MESSAGE BOARD PANELS ON IL RT. 3 TO READ:
 NEW POAG WEST
 CLOSED APPROX 2 WEEKS
 USE DETOUR

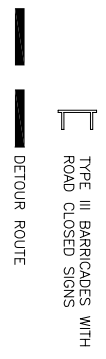

NOTE: - ROAD CLOSED AHEAD (W20-3(0)-36) SIGNS TO BE PLACED 500' PRIOR TO INTERSECTING STREET
 - MESSAGE BOARDS TO BE PLACED 500' PRIOR TO ROAD CLOSED AHEAD SIGN

